



CITY COUNCIL

AGENDA REQUEST

AGENDA OF:	08-07-12	AGENDA REQUEST NO:	III-A
INITIATED BY:	LISA KOCICH-MEYER, AICP TRANSPORTATION & LONG-RANGE PLANNING <i>ken</i>	RESPONSIBLE DEPARTMENT:	ENGINEERING
PRESENTED BY:	CHRISTOPHER STEUBING, P.E., CFM CITY ENGINEER	DIRECTOR:	CHRISTOPHER STEUBING, P.E.,CFM CITY ENGINEER <i>CLS</i>
		ADDITIONAL DIRECTOR (S):	PATRICK WALSH, P.E. TRANSPORTATION & LONG- RANGE PLANNING <i>Pmw</i>

SUBJECT / PROCEEDING:	CITY OF SUGAR LAND MASTER THOROUGHFARE PLAN UPDATE 2ND READING OF ORDINANCE NO. 1865
------------------------------	--

EXHIBITS:	PROPOSED MAJOR THOROUGHFARE PLAN MAP, PROPOSED STREET CROSS-SECTIONS, HIKE & BIKE CONFLICT/REMEDIES MAP, MAJOR ROADWAY INVENTORY, DRAFT ORDINANCE NO. 1865
------------------	---

CLEARANCES	APPROVAL
------------	----------

LEGAL:	KYLE THOMAS, ^{KST} ASST. CITY ATTORNEY	ASSISTANT CITY MANAGER:	KAREN H. GLYNN <i>KG</i>
PURCHASING:	N/A	ASSISTANT CITY MANAGER:	KAREN DALY <i>KD</i>
BUDGET:	N/A	CITY MANAGER:	ALLEN BOGARD <i>Allen Bogard</i>

BUDGET

EXPENDITURE REQUIRED: \$	N/A
CURRENT BUDGET: \$	N/A
ADDITIONAL FUNDING: \$	N/A

RECOMMENDED ACTION

Authorize approval of the Master Thoroughfare Plan update through 2nd reading of Ordinance No. 1865.

EXECUTIVE SUMMARY

In fiscal year 2011, the City initiated a project to update the Master Thoroughfare Plan. The update project includes updates to the future roadway network south of the Brazos River, coordination with existing pedestrian and bike plans, incorporation of recommendations from the approved Comprehensive Mobility Plan, and inclusion of the latest regional data. A future second phase of the Plan update will focus exclusively on a comprehensive rail crossings plan.

The City's most recent major amendment to the City of Sugar Land Thoroughfare Plan came with the adoption of the "Major Roadway Plan" in 2003 by the City Council (Ordinance No. 1386). The Major Roadway Plan was subsequently modified in 2004 and 2005 to adjust for new developments. The Major Roadway Plan map has served as the main planning document over the last decade. The map identifies all existing and future roadways within the City and ETJ.

On April 24th, 2012, the project team conducted a workshop with the City Council to review the progress on the Plan update. The workshop included a review of Planning & Zoning Commission's feedback and comments. The City Council supported key project recommendations, including the absence of a University Boulevard bridge across the Brazos River and removal of a reference to decrease the number of lanes for certain streets.

The public has been provided the opportunity to participate in the project. The project team held a public meeting on May 30, 2012 to provide interested residents an opportunity to provide input on the project. Thirteen (13) members of the public attended. Feedback included concerns regarding a connection of the extension of LJ Parkway (formerly referred to as Spine Road) in Riverstone to Commonwealth Boulevard; a desire to grade-separate the future intersection of University Boulevard north at U.S. 90A (currently in the plan as at grade); concerns over some road classifications and bike lanes/trails adjacent to streets; widening of S.H. 6 from Lexington to First Colony/Brooks; and a desire to place shared use paths on both sides of roads rather than just one. In addition, the proposed plan has been made available on the City's website for public viewing. In addition, the public has had the opportunity to comment at public meetings. The proposed plan takes into consideration all comments received from the public.

The City of Sugar Land Charter requires the Planning and Zoning Commission to make a recommendation on all master plans prior to City Council consideration. The Planning & Zoning Commission conducted a workshop on the Plan update on April 10, 2012. The Commission held a public hearing and acted on the Master Thoroughfare Plan Update on June 12, 2012. Eleven members of the public spoke expressing concern with the future connection of LJ Parkway with Commonwealth Boulevard near the vicinity of Palm Royale Boulevard. The Commission unanimously recommended approval to the City Council with two conditions: 1) further Council examination of the future LJ Parkway connection to Commonwealth Boulevard/Palm Royale, and 2) removal of language to analyze the potential for lane closures on Lexington. The Master Thoroughfare Plan Update has been revised to incorporate the two conditions recommended by Planning and Zoning Commission.

On July 17th, 2012, the Public Hearing and 1st reading was held by City Council for the Master Thoroughfare Plan Update. The 1st reading was approved with some minor corrections and clarifications that were requested by the City Council. These corrections and clarifications have been reviewed and addressed below:

1. Palm Royale is classified as a major collector and is recommended to remain as a major collector due to the functionality and connectivity of two arterials (Commonwealth and Sweetwater) and servicing a minor collector (Inverrary Way). Staff compared it with other major collector roadways (i.e. Elkins Road and Settlers Way) and feel that the major collector classification best fits Palm Royale Blvd.
2. The reference of a signal at Palm Royale and Commonwealth was part of the recommended improvements for addressing ped/bike conflicts in Appendix D. This was removed and will be readdressed with the completed analysis for roadway connectivity from Riverstone to Commonwealth.


3. Speed Limits have been corrected in the Major Roadway Planning Guide.

Additionally, staff will proceed with conducting an analysis/study of the connection of LJ Parkway to better analyze the future connection(s) with Commonwealth from the Riverstone area and to determine the final intersection configuration and roadway alignments to best serve this part of the City and ETJ. Staff has begun developing the scope of work for the project and will be pursuing the analysis. Upon final determination of this layout and approval by City Council, the Master Thoroughfare Plan will be amended to include the revised alignment.

It is recommended that the City Council approve Ordinance No. 1865 on second reading.

EXHIBITS

Proposed Major Thoroughfare Plan Map:

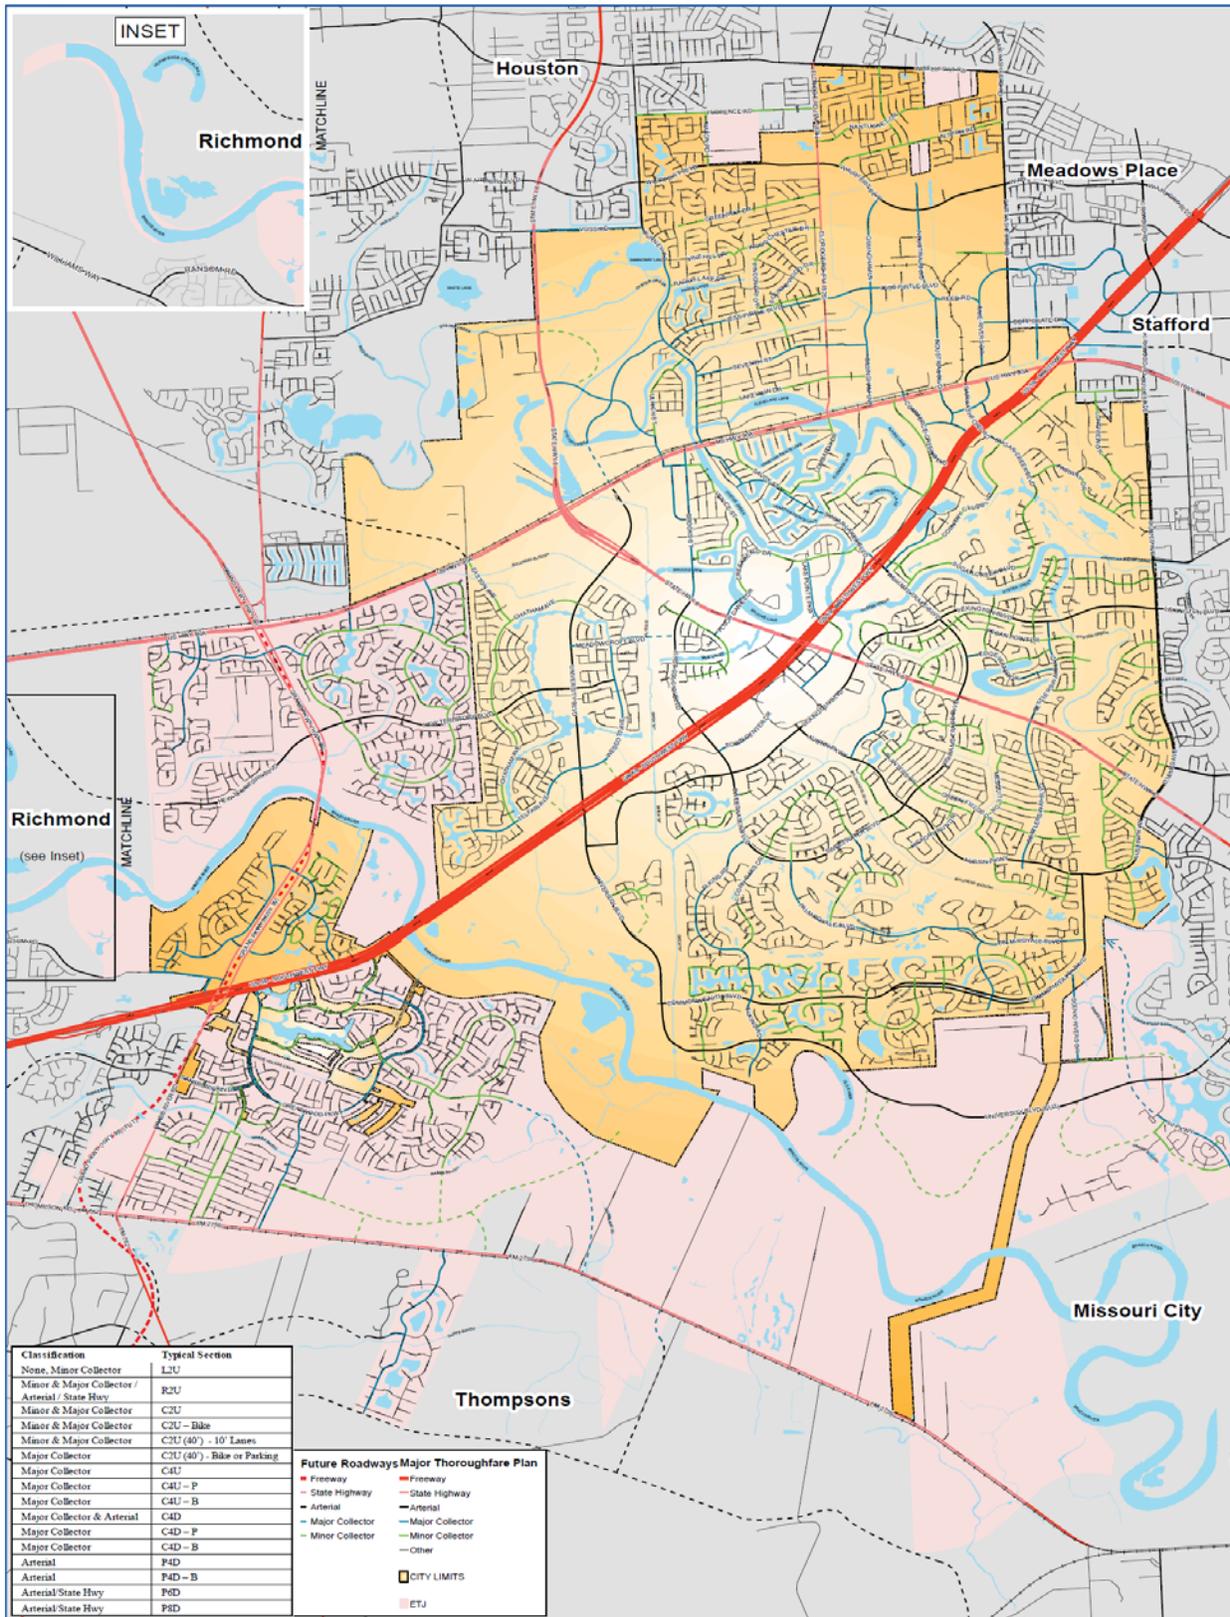


CITY OF SUGAR LAND MAJOR THOROUGHFARE PLAN


JUNE 2012



Proposed Street Cross-sections:


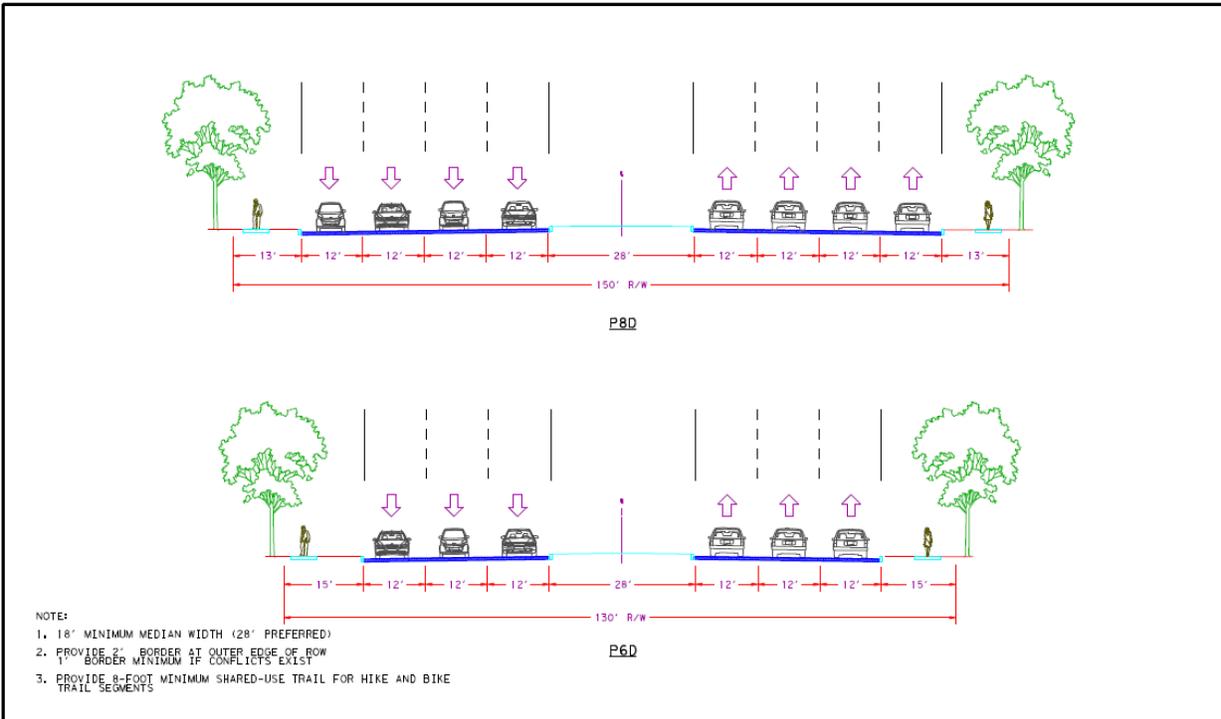


 	MAJOR THOROUGHFARE PLAN TYPICAL SECTIONS
NOT TO SCALE	03/01/2012
SHEET 1 OF 7	

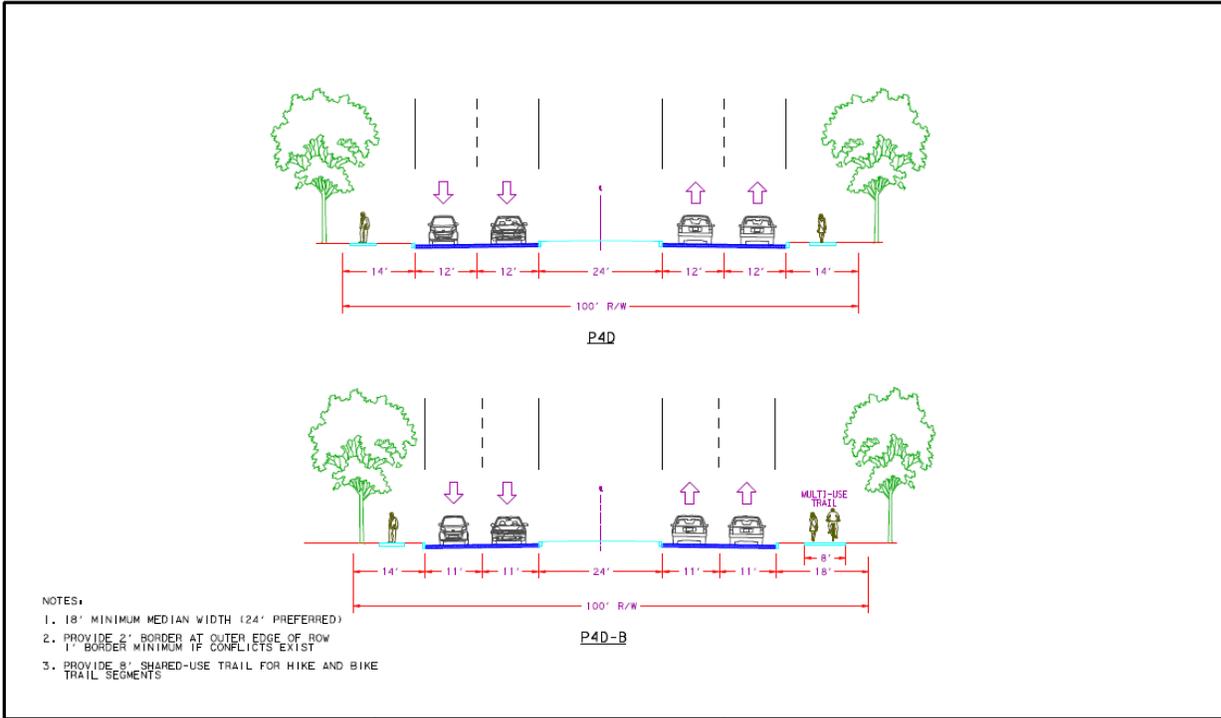

 	MAJOR THOROUGHFARE PLAN TYPICAL SECTIONS
NOT TO SCALE	03/01/2012
SHEET 2 OF 7	

Proposed Street Cross-sections (cont.)

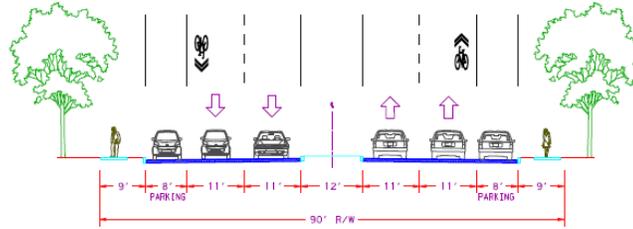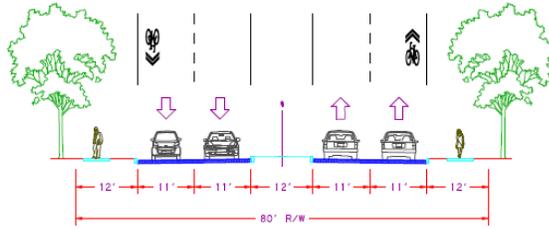

- NOTES:
1. PROVIDE 2' BORDER AT OUTER EDGE OF ROW
1' BORDER MINIMUM IF CONFLICTS EXIST
 2. PROVIDE 8' SHARED-USE TRAIL FOR HIKE AND BIKE
TRAIL SEGMENTS
 3. SHARROWS OPTIONAL





MAJOR THOROUGHFARE PLAN TYPICAL SECTIONS

NOT TO SCALE

03/01/2012

SHEET 3 OF 7

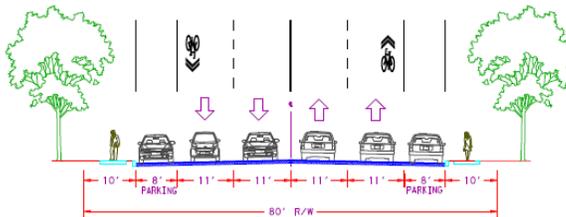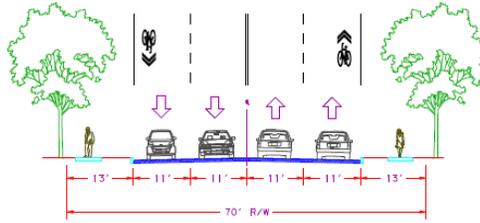

- NOTES:
1. PROVIDE 2' BORDER AT OUTER EDGE OF ROW
1' BORDER MINIMUM IF CONFLICTS EXIST
 2. SHARROWS OPTIONAL
 3. 10' LANES ACCEPTABLE
 4. NO BUFFER REQUIRED BETWEEN SIDEWALKS
AND CURB IF POSTED SPEED 35 MPH OR LESS




MAJOR THOROUGHFARE PLAN TYPICAL SECTIONS

NOT TO SCALE


03/01/2012

SHEET OF 7

Proposed Street Cross-sections (cont.)

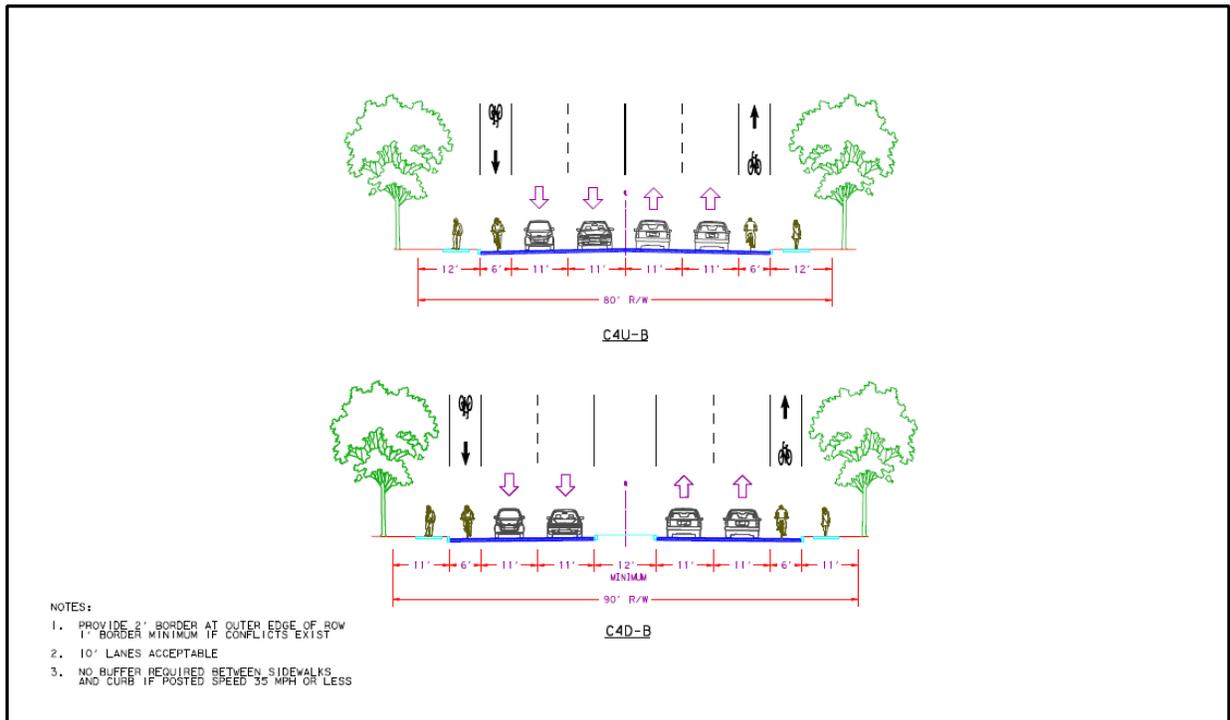


 	MAJOR THOROUGHFARE PLAN TYPICAL SECTIONS	
NOT TO SCALE	03/01/2012	SHEET OF 7

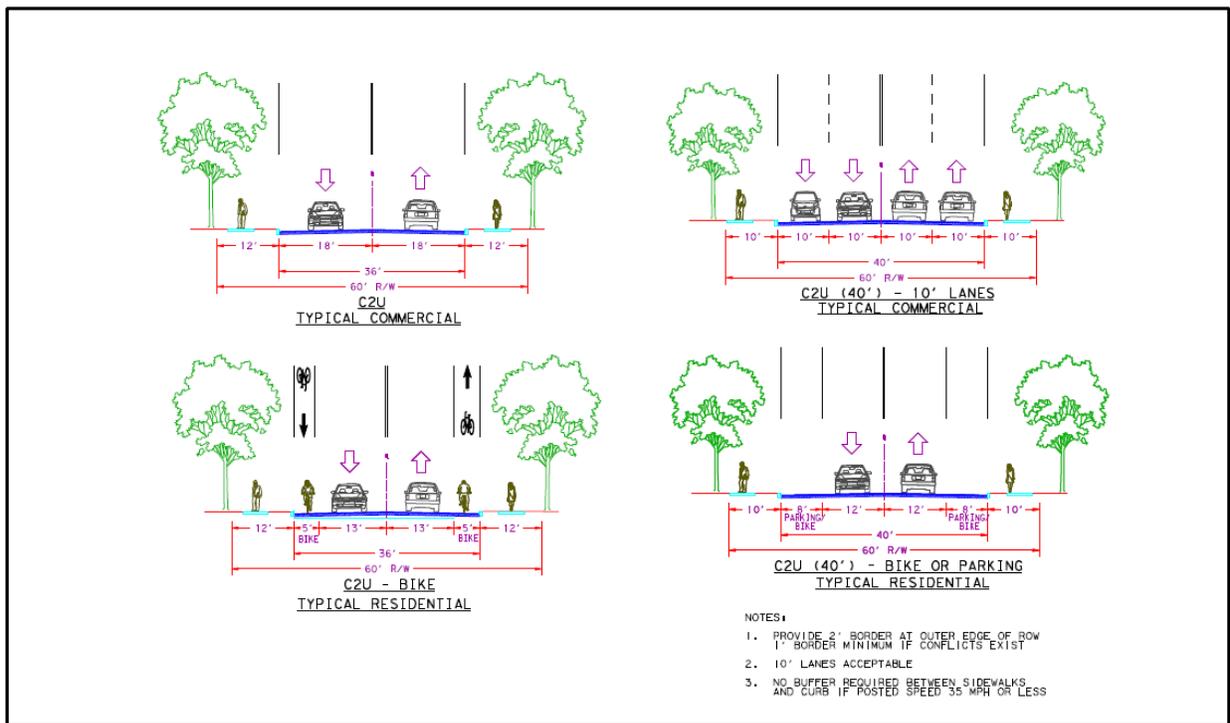


 	MAJOR THOROUGHFARE PLAN TYPICAL SECTIONS	
NOT TO SCALE	03/01/2012	SHEET 6 OF 7

Proposed Street Cross-sections (cont.)

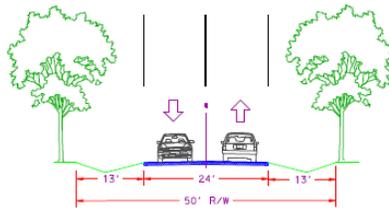

R2U

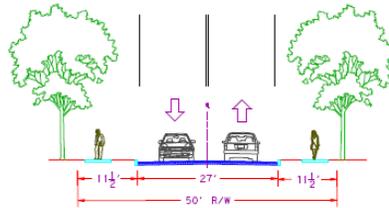

L2U

NOTES:

1. PROVIDE 2' BORDER AT OUTER EDGE OF ROW
1' BORDER MINIMUM IF CONFLICTS EXIST
2. 10' LANES ACCEPTABLE
3. NO BUFFER REQUIRED BETWEEN SIDEWALKS
AND CURB IF POSTED SPEED 35 MPH OR LESS



**MAJOR THOROUGHFARE PLAN
TYPICAL SECTIONS**

NOT TO SCALE

03/01/2012

SHEET 7 OF 7

Hike and Bike Conflict/Remedies Map:



CITY OF SUGAR LAND HIKE AND BIKE REMEDIES

JUNE 2012



ORDINANCE NO. 1865

AN ORDINANCE OF THE CITY OF SUGAR LAND, TEXAS, ADOPTING THE 2012 THOROUGHFARE MASTER PLAN UPDATE AS AN ELEMENT OF THE COMPREHENSIVE PLAN OF THE CITY OF SUGAR LAND.

WHEREAS, chapter 213 of the Local Government Code authorizes the City to adopt a comprehensive plan for the long-range development of the City; and

WHEREAS, the plan may:

- (1) include provisions on land use, transportation, and public facilities;
- (2) consist of a single plan or a coordinated set of plans organized by subject matter and geographic area; and
- (3) be used to coordinate and guide the establishment of development regulations; and

WHEREAS, the City's Planning and Zoning Commission reviewed an update of the City's Thoroughfare Master Plan (an element of the City's Comprehensive Plan), as required by law; and

WHEREAS, a hearing was held at which the public was given an opportunity to give testimony and present written evidence regarding the update to the Thoroughfare Master Plan, as required by law; NOW, THEREFORE;

**BE IT ORDAINED BY THE CITY COUNCIL
OF THE CITY OF SUGAR LAND, TEXAS:**

Section 1. That the City of Sugar Land 2012 Thoroughfare Master Plan Update, shown on Exhibit A, attached to and made a part of this ordinance, is adopted.

APPROVED on first consideration on _____, 2012.

ADOPTED on second consideration on _____, 2012.

James A. Thompson, Mayor

ATTEST:

Glenda Gundermann, City Secretary

Reviewed for Legal Compliance:

A handwritten signature in black ink, appearing to be initials or a stylized name, located below the 'Reviewed for Legal Compliance:' text.

Attachment: Exhibit A – City of Sugar Land Master Thoroughfare Plan

CITY OF SUGAR LAND

Major Roadways Planning Guide

June 2012

Changed from
2035 RTP

Proposed sections are as shown in Major Thoroughfare Plan Typical Sections Exhibits

Facility		Limits		Policy Area	Condition Defined	Functional Class	Section Type	Posted Speed	Modal Treatments			2035 Section	Recommended Section	Description
Name	No.	From	To						Transit	Sidewalk	Hike and Bike Master Plan			
SH 6	SH 6	Bissonnet	0.3 mi north of US 90	Other	Existing	State	P6D	55	None	No	Parkway Trail	P6D	P6D	
SH 6	SH 6	0.3 mi north of US 90	Ditch H	Other	Existing	State	P6D	55	None	No	Parkway Trail	P6D	P6D	
SH 6	SH 6	Ditch H	US 59	Other	Existing	State	P6D	45	None	Yes	Sidewalk	P6D	P8D	City plans to widen to 8 lanes
SH 6	SH 6	US 59	Lexington Boulevard	Other	Existing	State	P6D	45	None	Yes	Sidewalk	P6D	P8D	City plans to widen to 8 lanes
SH 6	SH 6	Lexington Boulevard	0.4 mi east of Settlers Way	Other	Existing	State	P6D	45	None	Yes	Sidewalk	P6D	P6D	
SH 6	SH 6	0.4 mi east of Settlers Way	ETJ	Other	Existing	State	P6D	45	None	Yes	Proposed H/B	P6D	P6D	Discontinuous Sidewalks Exist
SW Freeway	US 59	East Corporate Limit	0.5 miles East of SH 99	Other	Existing	State	F10D	70	HOV Lane	No	None	F10D	F10D	
SW Freeway	US 59	0.5 miles East of SH 99	SH 99 (West ETJ Limit)	Other	Existing	State	F10D	70	None	No	None	F10D	F10D	
SW Freeway Frontage Road	US 59	SH 99	Kirkwood Drive	Other	Existing	State	P6D	50	None	No	Sidewalk/Parkway Trail	P6D	P6D	
US 90A	US 90	East Corporate Limit	Parkland Boulevard	Other	Existing	State	P6D	50	None	No	Parkway Trail	P6D	P6D	
US 90A	US 90	Parkland Boulevard	SH 6	Other	Existing	State	P8D	45	None	Yes	Parkway Trail	P8D	P8D	
US 90A	US 90	SH 6	West ETJ Limit	Other	Existing	State	R4D	60	None	No	Parkway Trail	R4D	P8D	
Grand Parkway	SH 99	US 90	US 59	Other	Existing	State	R4D	60	None	No	Parkway Trail	R4D	U4F	
Aberdeen Drive		Commonwealth Drive	Hillswick Drive	Other	Existing	Minor Collector	C4D	30	None	Yes	None	C4D	C4D	
Acacia Drive		Austin Parkway	Felicia Drive	Other	Existing	Minor Collector	L2U	30	None	Yes	None	L2U	L2U	
Addison Avenue		Telfair Avenue	US 59	Other	Proposed	Minor Collector					None	C4D	C4D	
Alcorn Oaks Drive		Elkins Rd	Felicia Drive	Other	Existing	Minor Collector	C2U	30	None	Yes	None	C2U	C2U	
Alcorn Bayou Drive		Sweetwater Boulevard	Alcorn Hill Drive	Other	Existing	Minor Collector	C2U	30	None	Yes	None	C2U	C2U	
W Alkire Lake Drive		Horseshoe Drive	Alkire Lake Drive	Other	Existing	Minor Collector	R2U	30	None	No	None	R2	R2	
Alkire Lake Drive		W Alkire Lake Drive	US 90	Other	Existing	Minor Collector	R2U	30	None	No	None	R2	R2	
Alston Rd		Airport Blvd	Dairy Ashford Road	Other	Existing	Minor Collector	C2U	30	None	Yes	Sidewalk	C2U	C2U	
Arundel Crossing Drive		Berkshire Ridge Drive	E Riverpark Drive	Other	Existing	Minor Collector	L2U	30	None	Yes	None	L2U	L2U	
Austin Parkway		Lexington Boulevard	1500 feet East of Lexington Boulevard	Other	Existing	Arterial	C4D	35	None	Yes	None	C4D	C4D	Possible Lane Reduction / Context-Sensitive Design
Austin Parkway		1500 feet East of Lexington Boulevard	Dulles Avenue	Other	Existing	Arterial	C4D	35	None	Yes	Sidewalk/ Hike/Bike	C4D	C4D	
Austins Place		Ferry Crossing Landing	1st Crossing Blvd	Other	Existing	Minor Collector	L2U	30	None	Yes	None	L2U	L2U	
Avalon Place		Statford Gardens Drive	Regency Drive	Other	Existing	Minor Collector	C4D	30	None	Yes	None	C4D	C4D	
W. Airport Boulevard		Burney Road	Eldridge Road	Other	Existing	Arterial	P4D	35	None	Yes	Sidewalk/ Hike/Bike	P4D	P6D-B	Hike/Bike Recommendation
W. Airport Boulevard		Eldridge Road	Dairy Ashford Road	Other	Existing	Arterial	P4D	40	None	Yes	Sidewalk	P4D	P6D-B	
Azalea Trail Ln		Elkins Rd	April Run Ct	Other	Existing	Minor Collector	C4D	30	None	Yes	None	C4D	C4D	
Azalea Trail Ln		April Run Ct	East of April Run Ct	Other	Existing	Minor Collector	L2U	30	None	Yes	None	L2U	L2U	
Barrington Place		Belfort Road	Alston Road	Other	Existing	Minor Collector	C2U	30	None	Yes	None	C2U	C2U	
Bay View Drive		Oyster Creek Drive	Sugar Lakes Drive	Other	Existing	Major Collector	C4D	30	None	Yes	Sidewalk	C4D	C4D	
Belfort Avenue		Eldridge Road	Dairy Ashford	Other	Existing	Arterial	P4D	35	None	Yes	None	P6D	P6D	
Bent Tree Drive		Wildacre Drive	Sansbury Blvd	Other	Existing	Minor Collector	C4D	30	None	Yes	None	C4D	C4D	
Berenger Place		Turning Leaf Lane	Waterford Pointe Circle	Other	Existing	Minor Collector	C4D	30	None	Yes	None	C4D	C4D	
Berkshire Ridge Drive		140ft south of Sand River Ct	Canyon Crest Drive	Other	Existing	Minor Collector	L2U	30	None	Yes	None	L2U	L2U	
Bournewood Drive		Eldridge Road	Ravenscourt Drive	Other	Existing	Minor Collector	C2U	30	None	Yes	None	C2U	C2U	
Bournewood Drive		Ravenscourt Drive	7th Street	Other	Existing	Minor Collector	L2U	30	None	Yes	Sidewalk	L2U	L2U	
Brazos Ridge Drive		300ft south of River Crossing	Bridge Hampton Way	Other	Existing	Minor Collector	L2U	30	None	Yes	None	L2U	L2U	
Briarwood		Briarbend Drive	Sansbury Blvd	Other	Existing	Minor Collector	L2U	30	None	Yes	None	L2U	L2U	
Briarstone Lane		Meadow Landing Ln	End of Road		Existing	Minor Collector	L2U	30		Yes	None	L2U	L2U	
Briarwood Drive		Commonwealth Drive	Pendelton Drive	Other	Existing	Minor Collector	L2U	30	None	Yes	None	L2U	U2 - P	

CITY OF SUGAR LAND

Major Roadways Planning Guide

June 2012

Changed from
2035 RTP

Proposed sections are as shown in Major Thoroughfare Plan Typical Sections Exhibits

Facility		Limits		Policy Area	Condition Defined	Functional Class	Section Type	Posted Speed	Modal Treatments			2035 Section	Recommended Section	Description
Name	No.	From	To						Transit	Sidewalk	Hike and Bike Master Plan			
Bridge Hampton Way		Brazos Ridge Drive	300ft south of River Crossing	Other	Existing	Minor Collector	L2U	30	None	Yes	None	L2U	L2U	
Broadmoor Drive		Dulles Blvd	Longview Drive	Other	Existing	Minor Collector	C4D	30	None	No	None	C4D	C4D	
Broadmoor Drive		Longview Drive	Fairway Drive	Other	Existing	Minor Collector	L2U	30	None	No	None	L2U	L2U	
Brooks Street		SH 6	700 feet North of SH 6	Lake Pointe	Existing	Major Collector	C4D	40	None	Yes	Sidewalk/Trail	C4D	C4D	Downgrade to Major Collector
Brooks Street		700 feet North of SH 6	Matlage Way	Other	Existing	Major Collector	R2U-M	35	None	Yes	Sidewalk / Bike Lane	CSD	CSD	Downgrade to Major Collector
Brooks Street		Matlage Way	Guenther Street	Other	Existing	Major Collector	C4U	35	None	Yes	Sidewalk / Bike Lane	CSD	CSD	Downgrade to Major Collector
Brooks Street		Guenther Street	US 90	Other	Existing	Major Collector	C4U	35	None	Yes	Sidewalk / Bike Lane	CSD	CSD	Downgrade to Major Collector
Burney Road		Old Richmond	Airport Boulevard	Other	Existing	Arterial	R2U	45	None	No	Sidewalk	C4D	C4D-B	
Burney Road		Airport Boulevard	Voss Rd	Other	Existing	Arterial	R2U	45	None	No	Sidewalk	C4D	C4D-B	Hike/Bike Recommendation
Burney Road		Voss Rd	Gannoway Lake Dr	Other	Existing	Major Collector	C2U-B	35	None	Yes	Sidewalk/ Bike Lane	C2U-B	C2U-B	Downgrade to Major Collector
Burney Road		Gannoway Lake Dr	Vinehill Drive	Other	Existing	Major Collector	C2U-B	35	None	Yes	Sidewalk/ Bike Lane	C2U-B	C2U-B	Downgrade to Major Collector
Burney Road		Vinehill Drive	Jess Pirtle	Other	Existing	Major Collector	C2U-B	35	None	Yes	Sidewalk/ Bike Lane	C2U-B	C2U-B	Downgrade to Major Collector
Burney Road		Jess Pirtle	Oyster Creek	Other	Existing	Major Collector	C2U-B	30	None	Yes	Sidewalk/ Bike Lane	C2U-B	C2U-B	Downgrade to Major Collector
Burney Road		Oyster Creek	7th Street	Other	Existing	Major Collector	C2U-B	30	None	Yes	Sidewalk/ Bike Lane	C2U-B	C2U-B	Downgrade to Major Collector
Cabrera Drive		Scenic Rivers Dr	LJ Pkwy	Riverstone	Existing	Minor Collector	R2U	30	None	Yes	None	C2U	C2U	
Cabrera Drive		LJ Pkwy	University Blvd	Riverstone	Proposed	Minor Collector				Yes	None	C2U	C2U	
Camelot Place		360ft south Madeleine Ct	Oyster Point Drive	Other	Existing	Minor Collector	L2U	30	None	Yes	None	L2U	L2U	
Campwood Drive		Coopers Post Ln	Long Reach Drive	Other	Existing	Minor Collector	L2U	30	None	Yes	None	L2U	L2U	
Canyon Crest Drive		Berkshire Ridge Drive	140ft south of Sand River Ct	Other	Existing	Minor Collector	L2U	30	None	Yes	None	L2U	L2U	
Cardinal Meadow Drive		Dairy Ashford Road	.33miles west Dairy Ashford Road	Other	Existing	Minor Collector	C2U	30	None	Yes	None	C2U	C2U	
Cartwright Rd		Dulles Ave	Magnolia Ln	Other	Existing	Minor Collector	C4D	35	None	Yes	None	C4D	C4D	
Century Square Boulevard		US 90	Sugar Creek Center	Other	Existing	Major Collector	C4D	30	None	No	None	C4D	C4D	
Chatham Ave		Telfair Ave	Easton Ave	Telfair	Existing	Minor Collector	C2U	30	None	Yes	Sidewalk	C2U	C2U	Potential H/B Trail
Chatham Ave		Easton Ave	University Blvd	Telfair	Proposed	Minor Collector					Parkway Trail	L2U	L2U	Recommend Parkway Trail on north side
Chatham Ave		University Blvd	Ehrhardt Ln	Telfair	Existing	Minor Collector	L2U	30	None	Yes	None	L2U	L2U	
Clawson Falls Ln		River Lodge Ln	Canyon Brook Ct	Other	Existing	Minor Collector	L2U	30	None	Yes	None	L2U	L2U	
Colony Lakes Drive		1st Colony Blvd	180ft east of Gray Birch Drive	Other	Existing	Minor Collector	L2U	30	None	Yes	Trail	L2U	L2U	
Colony Meadow Drive		Sweetwater Boulevard	Meadow Green Drive	Other	Existing	Minor Collector	C2U	30	None	Yes	None	C2U	C2U	
Country Club Blvd		Dulles Blvd	150ft north of Montclair Blvd	Other	Existing	Minor Collector	C4D	30	None	No	None	C4D	C4D	has parking
Country Club Blvd		150ft north of Montclair Blvd	Southwestern Blvd	Other	Existing	Minor Collector	C2U	30	None	No	None	C2U	C2U	Potential bike lane
Country Club Blvd		Southwestern Blvd	Sugar Creek Blvd	Other	Existing	Minor Collector	C4D	30	None	No	None	C4D	C4D	has parking
Country Club Blvd		Sugar Creek Blvd	Locke Lane	Other	Existing	Minor Collector	C4D	30	None	No	None	C4D	C4D	has parking
Crabb River Road		US 59	Rabbs Bayou	Other	Existing	State	R2	45	None	No	Hike/Bike			Rebuild as part of Grand Parkway
Crabb River Road		Rabbs Bayou	FM 2759	Other	Existing	State	R2	45	None	No	None	C4D	C4D	
Creekbend Drive		Fluor Daniel Drive	Lake Pointe Parkway	Lake Pointe	Existing	Minor Collector	C4U	30	None	Yes	Sidewalk	C4U	C4U	
Creekbend Drive		Lake Pointe Parkway	Sugar Lakes Drive	Lake Pointe	Existing	Minor Collector	C4D	30	None	Yes	Sidewalk	C4D	C4D	
Creekshire Drive		Pecan Point Drive	Honey Creek Drive	Other	Existing	Minor Collector	L2U	30	None	Yes	None	L2U	L2U	
First Crossing Blvd		Ferry Crossing Landing	SH 6	Other	Existing	Minor Collector	L2U	30	None	Yes	None	L2U	L2U	
Colonist Park Drive		Edgewater Drive	320ft north of Deer Creek Drive	Other	Existing	Minor Collector	C2U	30	None	Yes	None	C2U	C2U	
Colony Park Drive		W Autumn Run Cir	Sweetwater Blvd	Other	Existing	Minor Collector	C2U	30	None	Yes	None	C2U	C2U	
Commerce Green Boulevard		Southwest Fwy	US 90	Other	Existing	Major Collector	C4D	30	None	Yes	Sidewalk	C4D	C4D	
Commonwealth Boulevard		Austin Parkway	0.1 mi S of Palm Royale Boulevard	Other	Existing	Arterial	C4D	40	None	Yes	Sidewalk	C4D	C4D	Potential traffic calming
Commonwealth Boulevard		0.1 mi S of Palm Royale Boulevard	University Boulevard	Other	Existing	Arterial	C4D	35	None	Yes	Sidewalk	C4D	C4D	Potential traffic calming
Cunningham Creek Boulevard		Foxbush Lane	Sandhill Drive	Other	Existing	Major Collector	C2U	30	None	Yes	Sidewalk	C2U	C2U-B	
Cunningham Creek Boulevard		Sandhill Drive	US 90A	Other	Existing	Major Collector	C4D	30	None	Yes	None	C4D	C4D	
Dairy Ashford Road		Belfort	Julie Rivers Road	Other	Existing	Arterial	P4D	35	None	Yes	Sidewalk	P4D	P4D	

CITY OF SUGAR LAND

Major Roadways Planning Guide

June 2012

Changed from
2035 RTP

Proposed sections are as shown in Major Thoroughfare Plan Typical Sections Exhibits

Facility		Limits		Policy Area	Condition Defined	Functional Class	Section Type	Posted Speed	Modal Treatments			2035 Section	Recommended Section	Description
Name	No.	From	To						Transit	Sidewalk	Hike and Bike Master Plan			
Dairy Ashford Road		Julie Rivers Road	US 90	Other	Existing	Arterial	P4D	35	None	Yes	Sidewalk	P6D	P6D	
Dairy Ashford Road		US 90	US 59	Other	Existing	State	P4D	35	None	Yes	Sidewalk	P4D	P4D	
David Searless Blvd		Sugar Creek Blvd	Country Club Blvd	Other	Existing	Minor Collector	C2U	30	None	No	None	C2U	C2U-B	Bike lane recommended
David Searless Blvd		Country Club Blvd	Southwest Fwy	Other	Existing	Minor Collector	C4D	30	None	No	None	C4D	C4D	
Dawnington Place		Cul-de-sac	Pineridge Drive	Other	Existing	Minor Collector	L2U	30	None	Yes	Sidewalk	L2U	L2U	
Deerbourne Chase Drive		West of Dynasty Place	Dawnington Place	Other	Existing	Minor Collector	L2U	30	None	Yes	None	L2U	L2U	
Drake Elm Drive		Scarlet Maple Drive	Elis Creek Blvd	Other	Existing	Minor Collector	L2U	30	None	Yes	None	L2U	L2U	
Dulles Avenue		US 90	Dulles Elementary School	Other	Existing	Arterial	P4D	40	None	Yes	Parkway Trail	P4D	P4D-B	
Dulles Avenue		Dulles Elementary School	Avenue E	Other	Existing	Arterial	C4U	40	None	No	Parkway Trail	P4D	P4D-B	
Dulles Avenue		Avenue E	SH 6	Other	Existing	Arterial	P4D	40	None	Yes	Parkway Trail	P4D	P4D-B	
Dynasty Place		Deerbourne Chase Drive	Commonwealth Blvd	Other	Existing	Minor Collector	C4D	30	None	Yes	None	C4D	C4D	
Easton Ave		US 90A	Chatham Ave	Telfair	Existing	Minor Collector	C4U	30	None	Yes	Sidewalk/Parkway Trail	C4U	C4U	
Eldridge Road	FM 1876	Belfort Avenue	Jess Pirtle	Other	Existing	State	P4D	45	None	Yes	Parkway Trail	P4D	P4D - B	
Eldridge Road	FM 1876	Jess Pirtle	US 90	Other	Existing	State	P4D	40	None	Yes	Parkway Trail	P4D	P4D - B	
Edgewater Drive		Williams Trace Blvd	Settlers Way Blvd	Other	Existing	Major Collector	C4D	35	None	Yes	None	C4D	C4D	
Elkins Road		Alcorn Hill Drive	Sweetwater Blvd	Other	Existing	Major Collector	L2U	35	None	Yes	None	L2U	L2U	
Elkins Road		Sweetwater Blvd	Oakland Drive	Other	Existing	Major Collector	C4U	35	None	Yes	Hike/Bike	C2U-B	C2U-B	
Elkins Road		Oakland Drive	Colony Crossing Drive	Other	Existing	Major Collector	C2U-B	35	None	Yes	Sidewalk & Bike Lane	C2U-B	C2U-B	
Elkins Road		Colony Crossing Drive	Alcorn Oaks Drive	Other	Existing	Major Collector	C2U-B	35	None	Yes	Sidewalk & Bike Lane	C2U-B	C2U-B	has R/L shoulder marks
Elkins Road		Alcorn Oaks Drive	Saber River	Other	Existing	Major Collector	C4D	35	None	Yes	Sidewalk	C4D	C4D	Extends .15 miles SW. Proposed trail.
Fairway Drive		Broadmoor Drive	Sugar Creek Blvd	Other	Existing	Minor Collector	L2U	30	None	No	None	L2U	L2U	
Ferry Crossing Landing		Williams Trace Blvd	Austins Place	Other	Existing	Minor Collector	L2U	30	None	Yes	None	L2U	L2U	
First Colony Boulevard		SH 6	Creek	Other	Existing	Arterial	P4D	40	None	Yes	Sidewalk	P4D	P4D	Hike/Bike Recommendation
First Colony Boulevard		Creek	US 59	Other	Existing	Arterial	P4D	40	None	Yes	Sidewalk	P4D	P4D	Hike/Bike Recommendation
Florence Road		Eldridge Road	Burney Road	Other	Existing	Minor Collector	R2U	30	None	No	None	R2U	C2U-B	
Fluor Daniel Drive		Soldiers Field Drive	SH 6	Other	Existing	Major Collector	C4U	35	None	Yes	None	C4U	C4U-B	
Fluor Daniel Drive		SH 6	Creekbend Drive	Lake Pointe	Existing	Major Collector	C4D	30	None	Yes	Sidewalk	C4D	C4D-B	trail passes through
FM 2759	FM 2759	Crabb River Road	East ETJ Limit	Other	Existing	State	R2U	50	None	No	Sidewalk	R2U	P6D	Expansion to 6 lanes listed as unfunded by H-GAC - 4 lanes required
Frost Pass		SH 6	Merriweather St	Other	Existing	Minor Collector	C4D	30	None	Yes	None	C4D	C4D	
Frost Pass		Merriweather St	Tarleton Way	Other	Existing	Minor Collector	L2U	30	None	Yes	None	L2U	L2U	
Gaelic Hill Lane		Pipers Walk	Inverrary Ln	Other	Existing	Minor Collector	C2U	30	None	Yes	None	C2U	C2U	
Garden Hills Drive		Weatherstone Cir	Kings Pass	Other	Existing	Minor Collector	L2U	30	None	Yes	None	L2U	L2U	
Gillingham Lane		Airport Boulevard	Jess Pirtle Boulevard	Other	Existing	Major Collector	C2U	40	None	No	Sidewalk	C2U-40-P	C2U-40-B	Bike lane recommended
Gillingham Lane		Jess Pirtle Boulevard	7th Street	Other	Existing	Major Collector	C2U	30	None	No	Sidewalk	C2U-40-P	C2U-40-B	Bike lane recommended
Gillingham Lane		7th Street	US 90A	Other	Existing	Major Collector	R2U	30	None	No	Sidewalk	R2U	C2U-40-B	Bike lane recommended
Grants Lake Boulevard		SH 6	Austin Pkwy	Other	Existing	Major Collector	C2U	30	None	Yes	None	C2U-40-P	C2U-40-P	
Gray Birch Drive		Colony Lakes Drive	280ft south of Great Oak Ln	Other	Existing	Minor Collector	L2U	30	None	Yes	None	L2U	L2U	
Great Lakes Avenue		Lakefield Way	Lakefield Boulevard	Other	Existing	Major Collector	L2U	30	None	Yes	None	L2U	L2U	
Great Oak Ln		Red Bud Ln	Soldiers Field Drive	Other	Existing	Minor Collector	L2U	30	None	Yes	None	L2U	L2U	
Greatwood Glen Drive		Greatwood Pkwy	Tara Blvd	Other	Existing	Minor Collector	L2U	30	None	Yes	None	L2U	L2U	
Greatwood Lake Drive		Greatwood Pkwy	Shadow Bend Drive	Other	Existing	Minor Collector	L2U	30	None	Yes	Sidewalk	L2U	L2U	
Greatwood Parkway		Southwest Freeway	Forrest Woods	Other	Existing	Major Collector	C4D	35	None	Yes	Sidewalk	C4D	C4D	
Greatwood Parkway		Forrest Woods	Riverbrook Drive	Other	Existing	Major Collector	C2U	35	None	Yes	Sidewalk	C2U-40-P	C2U-40-P	

CITY OF SUGAR LAND

Major Roadways Planning Guide

June 2012

Changed from
2035 RTP

Proposed sections are as shown in Major Thoroughfare Plan Typical Sections Exhibits

Facility		Limits		Policy Area	Condition Defined	Functional Class	Section Type	Posted Speed	Modal Treatments			2035 Section	Recommended Section	Description
Name	No.	From	To						Transit	Sidewalk	Hike and Bike Master Plan			
Green Fields Drive		River Branch Drive	Settlers Way Boulevard	Other	Existing	Minor Collector	L2U	30	None	Yes	None	L2U	U2	
Green Fields Drive		Settlers Way Boulevard	Flintrock Lane	Other	Existing	Minor Collector	C2U	30	None	Yes	None	C2U	C2U	
Greenway Drive		Eldridge Road	150ft West of Hanbury Ct	Other	Existing	Minor Collector	L2U	30	None	Yes	None	L2U	L2U	Sidewalks incomplete
Greystone Way		April Meadow Way	.08 east of Greystone Court	Other	Existing	Minor Collector	L2U	30	None	Yes	None	L2U	L2U	
Greystone Way		.08 east of Greystone Court	Sweetwater Boulevard	Other	Existing	Minor Collector	C4D	30	None	Yes	None	C4D	C4D	
Greywood Drive		Pinecroft Drive	Eldridge Road	Other	Existing	Minor Collector	L2U	30	None	Yes	None	L2U	L2U	
Guenther Street		Ulrich Street	Brooks Street	Other	Existing	Major Collector	C2U	30	None	Yes	Sidewalk	C2U	C2U	
Guenther Street		Brooks Street	Venice Street	Other	Existing	Minor Collector	L2U	30	None	Yes	None	L2U	L2U	
N. Hall Drive		Ken Hall Blvd	Venice Street	Other	Existing	Minor Collector	L2U	30	None	Yes	None	L2U	L2U	
Harmon Street		Burney Road	E Park Street	Other	Existing	Minor Collector	L2U	30	None	Yes	Sidewalk	L2U	L2U	
Hickory Run Drive		West Autumn Run Circle	Austin Pkwy	Other	Existing	Minor Collector	C2U	30	None	Yes	None	C2U	C2U	portions divided
Hickory Run Drive		Austin Pkwy	Planters Street	Other	Existing	Minor Collector	L2U	30	None	Yes	None	L2U	L2U	
High Meadows Drive		US 90A	Sandhill Drive	Other	Existing	Major Collector	C2U	30	None	Yes	None	C2U	C2U	
High Meadows Drive		Sandhill Drive	Harwood Drive	Other	Existing	Minor Collector	C2U	30	None	Yes	None	C2U	C2U	
High Meadows Drive		Harwood Drive	Crestridge Drive	Other	Existing	Minor Collector	L2U	30	None	Yes	None	L2U	L2U	
Homeward Way				Other	Existing	Minor Collector	C2U	30	None	Yes	Sidewalk / Hike/Bike	C2U	C2U	
Honey Creek Drive		Settlers Way Blvd	Creekshire Drive	Other	Existing	Minor Collector	L2U	30	None		None	L2U	L2U	
Horseshoe Drive		Sandpiper Drive	Meadowlark Lane	Other	Existing	Minor Collector	L2U	30	None	Yes	None	L2U	L2U	
Horseshoe Drive		Meadowlark Lane	W Alkire Lake Drive	Other	Existing	Minor Collector	R2U	30	None	No	None	R2U	R2U	
Imperial Drive		Center Roundabout	Ulrich Street	Imperial	Ultimate	Major Collector						C4D-P	C4D-P	5-foot median
Imperial Drive		SH 6	Center Roundabout	Imperial	Ultimate	Major Collector						C4D-P	C4D-P	
Imperial Loop Road		SH 6	East-West Major Collector	Imperial	Ultimate	Minor Collector					None	C4U	C4U	
Indigo River Lane		Ransom Road	Misty Park Lane	Other	Existing	Major Collector	C2U	30	None	Yes	None	C2U	C2U	40ft from Ransom has no path/trail. Riverpark Plat
Industrial Road		US 90	Reed Road	Other	Existing	Major Collector	R2U	35	None	No	None	R2U	R2U	
Industrial Road		Reed Road	Technology	Other	Existing	Major Collector	L2U	35	None	No	None	L2U	L2U	
Insurance Drive		FM 2759 Rd	1.45 miles north of FM 2759 Rd	Other	Existing	Minor Collector	R2U	30	None	No	None	R2U	R2U	In Richmond, TX, proposed, dead end
Inverrary Lane		Palm Royale Boulevard	Pipers Walk	Other	Existing	Minor Collector	C2U	30	None	Yes	None	C2U-40-P	C2U-40-P	
Jess Pirtle Boulevard		Burney Road	Eldridge Road	Other	Existing	Major Collector	C4D	35	None	Yes	None	C4D	C4D	
Jess Pirtle Boulevard		Eldridge Road	Industrial Boulevard	Other	Existing	Major Collector	C4D	35	None	Yes	None	C4D	C4D	EB is striped to one lane west of Industrial Blvd
Julie Rivers Drive		Reed Road	Corporate Drive	Other	Existing	Major Collector	C2U	35	None	No	None	C2U-40-P	C2U-40-P	
Julie Rivers Drive		Corporate Drive	Dairy Ashford Drive	Other	Existing	Major Collector	C4D	35	None	No	None	C4D	C4D	
Ken Hall Blvd		Brooks Street	Hall Drive	Other	Existing	Minor Collector	C4D	30	None	No	None	C4D	C4D	
Kings Pass		Garden Hills Drive	Old Windsor Way	Other	Existing	Minor Collector	C4D	30	None	Yes	None	C4D	C4D	
Knights Bridge Boulevard		Palm Royale Blvd	Hessenford Street	Other	Existing	Major Collector	C4D	35	None	Yes	None	C4D	C4D	One lane striped out
Knights Bridge Boulevard		Hessenford Street	Commonwealth Blvd	Other	Existing	Major Collector	C4D	35	None	Yes	None	C4D	C4D	
Knights Bridge Boulevard		Commonwealth Blvd	St. Ives Street	Other	Existing	Major Collector	L2U	30	None	Yes	None	L2U	L2U	Existing 110ft median at intersection of Commonwealth Blvd.
Knoll Forest Drive		Sansbury Blvd	Knoll Park Drive	Other	Existing	Minor Collector	L2U	30	None	Yes	None	L2U	U2	
Lake Pointe Parkway		US 59	Creekbend Drive	Lake Pointe	Existing	Major Collector	C4D-P	30	None	Yes	None	C4D-P	C4D-P	
Lakefield Way		Sunshine Drive	Lakefield Boulevard	Other	Existing	Major Collector	L2U	30	None	Yes	None	L2U	L2U	
Lakefield Boulevard		Lakefield Way	Bermuda Drive	Other	Existing	Minor Collector	C4D	30	None		Trail	C4D	C4D	
Lakefield Boulevard		Bermuda Drive	Balboa Drive	Other	Existing	Minor Collector	C2U	30	None		None	C2U	C2U	
Lake Riverstone Dr		LJ Pkwy	.19miles west of LJ Pkwy	Other	Existing	Minor Collector	C2U	30	None		None	C2U	C2U	35ft wide

CITY OF SUGAR LAND

Major Roadways Planning Guide

June 2012

Changed from
2035 RTP

Proposed sections are as shown in Major Thoroughfare Plan Typical Sections Exhibits

Facility		Limits		Policy Area	Condition Defined	Functional Class	Section Type	Posted Speed	Modal Treatments			2035 Section	Recommended Section	Description
Name	No.	From	To						Transit	Sidewalk	Hike and Bike Master Plan			
Lakeview Drive		Eldridge Road	Main Street	Other	Existing	Minor Collector	L2U	30	None	No	None	L2U	L2U	
Lakeview Drive		Eldridge Road	Macco Blvd	Other	Existing	Minor Collector	C2U	30	None	No	None	C2U	C2U	
Lexington Boulevard		University Boulevard	Oxbow Drive	Entertainment District	Proposed	Arterial					Hike/Bike	C4U-P	C4U-P	
Lexington Boulevard		Oxbow Drive	Sweetwater Boulevard	Other	Existing	Arterial	P4D	30	None	Yes	Sidewalk	P4D	P4D	
Lexington Boulevard		Sweetwater Boulevard	SH 6	Town Center	Existing	Arterial	P6D	40	None	Yes	Sidewalk	P6D	P6D	Hike/bike element should be included in the future.
Lexington Boulevard		SH 6	Williams Trace Boulevard	Other	Existing	Arterial	P4D	40	None	Yes	Sidewalk	P4D	P4D	
Lexington Boulevard		Williams Trace Boulevard	300 ft East of Settlers Way	Other	Existing	Arterial	P4D	35	None	Yes	Sidewalk	P4D	P4D	
Lexington Boulevard		300 ft East of Settlers Way	Dulles Avenue	Other	Existing	Arterial	P4D	40	None	Yes	Sidewalk	P4D	P4D	
LJ Parkway		northern terminus	Manor Drive	Riverstone	Proposed	Major Collector	C4D				Parkway Trail	C4D	C4D	
LJ Parkway		Manor Drive	ETJ	Riverstone	Existing	Major Collector	C4D	30	None	Yes	Parkway Trail	C4D	C4D	
Lombardy Drive		US 90	Bel Mar	Other	Existing	Minor Collector	R2U	30	None	No	None	U2	U2	
Lombardy Drive		Bel Mar	Savoy Street	Other	Existing	Minor Collector	L2U	30	None	No	None	L2U	L2U	
Long Reach Drive		Lexington Blvd	Campwood Drive	Other	Existing	Minor Collector	L2U	30	None	Yes	None	L2U	L2U	
Long Reach Drive		Rivercrest Drive	Lexington Blvd	Other	Existing	Minor Collector	C2U	30	None	Yes	None	C2U	C2U	
Longview Drive		Country Club Blvd	430ft west of Merrick Drive	Other	Existing	Minor Collector	C4D	30	None	No	None	C4D	C4D	
Longview Drive		430ft west of Merrick Drive	305ft south of Bainbridge Ct	Other	Existing	Minor Collector	L2U	30	None	No	None	L2U	L2U	
Lost Creek Blvd		Settlers Way Blvd	Creekshire Drive	Other	Existing	Minor Collector	C4D	30	None	Yes	None	C4D	C4D	
Lost Creek Blvd		Creekshire Drive	East of Creekshire Drive	Other	Existing	Minor Collector	L2U	30	None	Yes	Sidewalk	L2U	C2U-B	Proposed by City Staff
Macek Road		FM 2759	Rabbs Crossing	Other	Existing	Major Collector	R2U	30	None	No	None	R2U	C2U	
Macek Road		Rabbs Crossing	1650' east of Rabbs Crossing	Other	Existing	Minor Collector	R2U	30	None	No	None	R2U	C2U	
Macek Road		1650' east of Rabbs Crossing	1750' east to dirt road	Greatwood Lakes	Existing	Minor Collector	R2U	30	None	No	None	R2U	C2U	Proposed in Greatwood Lakes Plan
Macek Road		1750' east to dirt road	East of Shadow Bend Drive	South Study -Estate	Proposed	Minor Collector						C2U	C2U	
Main Street		7th Street	US 90	Imperial	Existing	Major Collector	C2U	30	None	Yes	Sidewalk/Lane	CSD	CSD	30' wide, Bike lanes recently added, Downgrade to Major Collector
Market Place Street		Parkland Boulevard	US 59	Other	Existing	Major Collector	C4D	30	None	Yes	None	C4D	C4D	
Mason Street		Airport Blvd	Florence Road	Other	Existing	Minor Collector	R2U	30	None	No	None	R2U	C2U-B	
Matlage Way		Guenther Street	.3 miles south of Guenther St	Other	Existing	Major Collector	C2U	30	None	Yes	Sidewalk/Trail	C2U-40-P	C2U-40-P	
Meadow Landing Court		Meadow Landing Lane	End of Road	Other	Existing	Minor Collector	L2U	30	None	Yes	Sidewalk	L2U	L2U	
Meadow Landing Lane		Ravenwood Drive	Briarstone Lane	Other	Existing	Minor Collector	L2U	30	None	Yes	Sidewalk	L2U	L2U	
Meadowcroft Boulevard		University Blvd	240ft east of Reinhart Ave	Telfair	Existing	Major Collector	C4D	30	None	Yes	Hike/Bike	C4D	C4D	Hike/Bike trail adjusted from Plan to follow Meadowcroft
Meadowcroft Boulevard		240ft east of Reinhart Ave	Wescott Ave	Telfair	Existing	Major Collector	C4U	30	None	Yes	Hike/Bike	C4U	C4U	Hike/Bike trail adjusted from Plan to follow Meadowcroft
Meadowcroft Boulevard		Wescott Ave	First Colony	Telfair	Proposed	Major Collector					Hike/Bike	C4U	C4U	Hike/Bike trail adjusted from Plan to follow Meadowcroft
Mesquite Drive		Jenny Drive	1/4 mi. north of Austin Parkway	Other	Existing	Minor Collector	L2U	30	None	Yes	None	L2U	L2U	
Mesquite Drive		1/4 mi. north of Austin Parkway	800' south of Austin Parkway	Other	Existing	Minor Collector	C2U	30	None	Yes	None	C2U	C2U	
Mesquite Drive		800' south of Austin Parkway	Acadia Drive	Other	Existing	Minor Collector	L2U	30	None	Yes	None	L2U	L2U	
Monarch Drive		Springbrook Ct	Briar Ct	Other	Existing	Minor Collector	L2U	30	None	Yes	None	L2U	L2U	
Monarch Drive		Briar Ct	.09miles north of Cameray Pass	Other	Existing	Minor Collector	C2U	30	None	Yes	Sidewalk	C2U	C2U	
Monarch Drive		.09miles north of Cameray Pass	Commonwealth Blvd	Other	Existing	Minor Collector	C4D	30	None	Yes	Sidewalk	C4D	C4D	
Nantucket Drive		Eldridge Road	End of Road	Other	Existing	Minor Collector	C2U	30	None	Yes	Sidewalk	C2U	C2U-B	Hike/Bike Recommendation
New Territory Boulevard		Jillian Lane	800 ft West of Chatham Avenue	Other	Existing	Arterial	P4D	35	None	Yes	Sidewalk / Hike/Bike	P4D	P4D	
New Territory Boulevard		800 ft West of Chatham Avenue	University Boulevard	Telfair	Existing	Arterial	P4D	40	None	Yes	Sidewalk	P6D	P6D	
New Territory Boulevard		University Boulevard	Wescott Avenue	Other	Existing	Arterial	P4D	35	None	Yes	Sidewalk	P4D	P4D	
Old Windsor Way		Regency Drive	Kings Pass	Other	Existing	Minor Collector	L2U	30	None	Yes	None	L2U	L2U	
Owens Road		Houston ETJ	US 90A	Other	Proposed	Arterial						P4D	P4D	
Oyster Point Drive		100ft south of Pecan Point Drive	Lexington Blvd	Other	Existing	Minor Collector	L2U	30	None	Yes	None	L2U	L2U	
Oyster Point Drive		Lexington Blvd	Camelot Pl	Other	Existing	Minor Collector	C2U	30	None	Yes	None	C2U	C2U	
Oyster Point Drive		Camelot Pl	360ft south of Madeleine Ct	Other	Existing	Minor Collector	L2U	30	None	Yes	None	L2U	L2U	
Palm Royale Boulevard		Springhill Lane	Sweetwater Boulevard	Other	Existing	Major Collector	L2U	30	None	Yes	Sidewalk	L2U	L2U	
Palm Royale Boulevard		Sweetwater Boulevard	Commonwealth Boulevard	Other	Existing	Major Collector	C4D	40	None	Yes	Sidewalk	C4D	C4D	

CITY OF SUGAR LAND

Major Roadways Planning Guide

June 2012

Changed from
2035 RTP

Proposed sections are as shown in Major Thoroughfare Plan Typical Sections Exhibits

Facility		Limits		Policy Area	Condition Defined	Functional Class	Section Type	Posted Speed	Modal Treatments			2035 Section	Recommended Section	Description
Name	No.	From	To						Transit	Sidewalk	Hike and Bike Master Plan			
Parkland Boulevard		US 90A	Century Square Blvd	Other	Existing	Major Collector	C4D	30	None	Yes	None	C4D	C4D	
Pecan Orchard Blvd		Homeward Way	Orchard Falls Drive	Other	Existing	Minor Collector	C2U	30	None	Yes		C2U	C2U	
Pecan Point Drive		The Highlands Drive	Creekshire Dr	Other	Existing	Minor Collector	L2U	30	None	Yes	None	L2U	L2U	
Pendleton Drive		Briarwood Drive	S. Hampton Street	Other	Existing	Minor Collector	L2U	30	None	Yes	None	L2U	L2U	
Pinecroft Drive		Greywood Drive	Barrowgate Drive	Other	Existing	Minor Collector	L2U	30	None	Yes	None	L2U	L2U	
Pineridge Drive		Turning Leaf Ln	Dawnington Pl	Other	Existing	Minor Collector	L2U	30	None	Yes	Sidewalk	L2U	L2U	
Pineleaf Drive		Trail Creek Drive	Williams Trace Blvd	Other	Existing	Minor Collector	L2U	30	None	Yes	None	L2U	L2U	
Plantation Bend Drive		Randall Oaks Drive	Dulles Avenue	Other	Existing	Minor Collector	L2U	30	None	Yes	None	L2U	L2U	Portions C4D
Plantation Colony Drive		Dulles Ave	215ft east of Brigade Ct	Other	Existing	Minor Collector	L2U	30	None	Yes	None	L2U	L2U	
Planters Street		Randons Bell Drive	Pecan Ridge Drive	Other	Existing	Minor Collector	L2U	30	None	Yes	None	L2U	L2U	
Ragus Lake Drive		Burney Road	170ft east of Vickery Drive	Other	Existing	Minor Collector	C2U	30	None	Yes	Sidewalk	C2U	C2U	
Ragus Lake Drive		170ft east of Vickery Drive	115ft east of Jo Ann Ln	Other	Existing	Minor Collector	L2U	30	None	Yes	Sidewalk	L2U	L2U	
Reed Road		Jess Pirtle Boulevard	Julie Rivers Drive	Other	Existing	Major Collector	C2U	35	None	No	None	C2U	C2U	Turn bays for driveways
Rabbs Crossing		Macek Road	Greatwood Parkway	Greatwood Lakes	Existing	Major Collector	L2U	30	None	Yes	None	L2U	L2U	
Rabbs Crossing		FM 2759	Macek Road	South Study	Proposed	Major Collector						C2U	C2U	
Randall Oak Drive		Dulles Ave	Plantation Bend Drive	Other	Existing	Minor Collector	L2U	30	None	Yes	None	L2U	L2U	
Ransom Road		SH 99	Hudson Oaks Lane	Other	Existing	Major Collector	R2U	35	None	No	None	R2U	L2U	Riverpark Plat. .13 mile median corner of Texas 99. parts are 40ft wide
Ransom Road		Hudson Oaks Lane	Naple Hollow Lane	Other	Existing	Major Collector	L2U	35	None	Yes	None	L2U	L2U	
Ravenwood Drive		Dawningtown Place	Meadow Landing Ln	Other	Existing	Minor Collector	L2U	30	None	Yes	None	L2U	L2U	
Regency Drive		Avalon Place	Cul-de-sac	Other	Existing	Minor Collector	L2U	30	None	Yes	None	L2U	L2U	
Riverbrook Drive		Greatwood Pkwy	Fielding Drive	Other	Existing	Minor Collector	C4D	30	None	Yes	Sidewalk	C4D	C4D	
Riverbrook Drive		Fielding Drive	US 59	Other	Existing	Minor Collector	C4U	30	None	Yes	Sidewalk	C4U	C4U	
Rivercrest Drive		Long Reach Drive	Lexington Blvd	Other	Existing	Minor Collector	C2U	30	None	Yes	None	C2U	C2U	
Riverstone Connector		University Boulevard	Brazos River	Riverstone	Proposed	Minor Collector						C2U	C2U	
Riverstone Loop		University Boulevard	University Boulevard	Riverstone	Proposed	Minor Collector						C2U	C2U	
River Crossing		Bridge Hampton Way	E Riverpark Drive	Other	Existing	Minor Collector	C4D	30	None	Yes	None	C4D	C4D	
River Lodge Ln		Clawson Falls Ln	200ft north of Summit Creek	Other	Existing	Minor Collector	L2U	30	None		None	L2U	L2U	
E. Riverpark Drive		SH 99 (S)	SH 99 (N)	Other	Existing	Major Collector	C2U	35	None	Yes	Sidewalk	C2U	C2U	
Three Rivers Drive		Dulles Ave	West of Sugar Crossing Drive	Other	Existing	Minor Collector	C2U	30	None		None	C2U	C2U	
Royal Lakes Boulevard		FM 2759	Corbridge Drive	Other	Existing	Minor Collector	R2U	30	None	No	None	R2U	R2U	
7th Street		Main Street	Eldridge Road	Other	Existing	Major Collector	C2U	30	None	Yes	Sidewalk	C2U	C2U	
Sand Hill Drive		Cunningham Creek Boulevard	Homeward Way	Other	Existing	Major Collector	L2U	35	None	Yes	Sidewalk	L2U	L2U	
Sand Hill Drive		Homeward Way	Winston Lane	Other	Existing	Major Collector	C4D	30	None	Yes	None	C4D	C4D	Median in whole section
Sandpiper Drive		Sugar Lake Drive	Horseshoe Drive	Other	Existing	Minor Collector	L2U	30	None	Yes	None	L2U	L2U	
Sam Houston Drive		Mesquite Drive	Garden Lane	Other	Existing	Minor Collector	L2U	30	None		None	L2U	U2	
Sansbury Boulevard		Crabb River Road	Greatwood Parkway	Other	Existing	Major Collector	C4D	30	None	Yes	Sidewalk	C4D	C4D	
Sansbury Boulevard		Greatwood Parkway	Greatwood Trails Drive	Other	Existing	Minor Collector	C4D	30	None	Yes	None	C4D	C4D	
Saint Andrews Lane		Inverrary Lane	Sweetwater Blvd	Other	Existing	Major Collector	C4D	30	None	Yes	None	C4D	C4D	
Savoy Street		US 90	Lombardy Drive	Other	Existing	Minor Collector	L2U	30	None	No	None	L2U	L2U	

CITY OF SUGAR LAND

Major Roadways Planning Guide

June 2012

Changed from
2035 RTP

Proposed sections are as shown in Major Thoroughfare Plan Typical Sections Exhibits

Facility		Limits		Policy Area	Condition Defined	Functional Class	Section Type	Posted Speed	Modal Treatments			2035 Section	Recommended Section	Description
Name	No.	From	To						Transit	Sidewalk	Hike and Bike Master Plan			
Scarlet Maple Drive		Drake Elm Drive	Homeward Way	Other	Existing	Minor Collector	L2U	30	None		None	L2U	L2U	
Scenic Rivers Drive		Commonwealth Boulevard	Cabera Drive	Other	Existing	Major Collector	R2U	30	None	No	None	C4D	C4D	
Schlumberger Drive		US 90A	.13 miles north of Pierre Schlumberger	Other	Existing	Major Collector	C4D	30	None	No	None	C4D	C4D	
Settlers Way Boulevard		Lexington Boulevard	SH 6	Other	Existing	Major Collector	C4D	35	None	Yes	None	C4D	C4D	
Settlers Way Boulevard		SH 6	Austin Parkway	Other	Existing	Major Collector	C4D	35	None	Yes	None	C4D	C4D	
Shadow Bend Drive		Greatwood Lake Drive	Forest Gate Drive	Other	Existing	Major Collector	L2U	30	None	Yes	Sidewalk	L2U	L2U	
Shadow Bend Drive		Forest Gate Drive	Charleton Estates Dr	Other	Existing	Major Collector	C4D	30	None	Yes	Sidewalk	C4D	C4D	
Shadow Bend Drive		Charleton Estates Dr	End of Road	Other	Existing	Major Collector	C4U	30	None	Yes	None	C4U	C4U	
Shadow Bend Drive		End of Road	FM 2759	South Study - Estate	Proposed	Major Collector	C4U		None	Yes	Sidewalk	C4D	C4D	
Shenandoah Drive		Tara Park Drive	Stonewall Ridge Drive	Other	Existing	Minor Collector	L2U	30	None	Yes	None	L2U	L2U	
Soldiers Field Drive		Soldiers Field Ct	Fluor Daniels Drive	Other	Existing	Minor Collector	C4U	30	None	Yes	Trail	C4U	C4U	
Soldiers Field Drive		Fluor Daniels Drive	Great Oak Land	Other	Existing	Minor Collector	C2U	30	None	Yes	Trail	C2U	C2U	
South Study Collector "A"		Macek Road	FM 2759	South Study - Estate	Proposed	Minor Collector						C2U	C2U	
South Study Collector "B"		Macek Road	FM 2759	South Study - Estate	Proposed	Minor Collector						C2U	C2U	
Stadium Drive		Center Roundabout	Ulrich Street	Imperial	Ultimate	Major Collector						C4D-P	C4D-P	5-foot median, wide sidewalk next to ballpark
Stadium Drive		Center Roundabout	Burney Road	Imperial	Ultimate	Major Collector						C4D-P	C4D-P	
Stratford Gardens Drive		Weatherstone Cir	Alvalon Place	Other	Existing	Minor Collector	L2U	30	None	Yes	None	L2U	U2	
Stephens Grant Drive		Austin Parkway	Sweetwater Boulevard	Other	Existing	Major Collector	L2U	30	None	Yes	None	L2U	L2U	
St. Michael's Court		S. Hampton Street	Bratton St	Other	Existing	Major Collector	L2U	30	None	Yes	None	L2U	L2U	
Sugar Creek Boulevard		Locke Lane	200ft south of Chevy Chase Circle	Other	Existing	Minor Collector	L2U	30	None	No	None	L2U	L2U	
Sugar Creek Boulevard		200ft south of Chevy Chase Circle	Frontage Road	Other	Existing	Major Collector	C4D	30	None	No	None	C4D	C4D	
Sugar Creek Center Boulevard		Commerce Green Boulevard	US 59	Other	Existing	Major Collector	C4D	30	None	Yes	Hike/Bike & Sidewalk	C4D	C4D	
Sugar Lakes Drive		Bay View Drive	Creek Bend Drive	Other	Existing	Minor Collector	C4D	30	None	Yes	Sidewalk	C4D	C4D	
Sugar Lakes Drive		Creek Bend Drive	US 59	Other	Existing	Minor Collector	C4D	35	None	Yes	Sidewalk	C4D	C4D	
Summit Creek		Southwest Freeway	East Riverpark Drive	Other	Existing	Major Collector	L2U	30	None	Yes	Sidewalk	L2U	L2U	25mph. Riverpark Plat
Sunshine Drive		Lakefield Way	440ft west of Frost Pass	Other	Existing	Minor Collector	L2U	30	None		None	L2U	L2U	
Sweetwater Boulevard		Austin Parkway	Lexington Boulevard	Other	Existing	Arterial	C4D	35	None	Yes	Sidewalk	C4D	C4D	Possible Lane Reduction / Context-Sensitive Design
Sweetwater Boulevard		Lexington Boulevard	Southwest Freeway	Town Center	Existing	Arterial	P6D	40	None	Yes	Sidewalk	P6D	P6D	
Tara Blvd		Sansbury Blvd	Knoll Crest Ct	Other	Existing	Minor Collector	C4D	30	None	Yes	None	C4D	C4D	
Tara Blvd		Knoll Crest Ct	Tara Park Drive	Other	Existing	Minor Collector	L2U	30	None	No	None	L2U	L2U	36ft-26ft wide
Tara Drive		Shenandoah Drive	Crabb River Rd	Other	Existing	Minor Collector	L2U	30	None	Yes	None	L2U	L2U	
Tara Park Drive		Shenandoah Drive	Tara Plantation Drive	Other	Existing	Minor Collector	L2U	30	None	No	None	L2U	L2U	
Tara Plantation Drive		Tara Park Drive	FM 2759 Rd	Other	Existing	Minor Collector	L2U	30	None	Yes	None	L2U	L2U	
Telfair Avenue		University Blvd	Ralston Branch Way	Telfair	Existing	Major Collector	C4D	30	None	Yes	Hike/Bike	C4D	C4D	
Telfair Connection "A"		Wescott Avenue	US 59	Telfair	Proposed	Minor Collector				Yes	None	C4D	C4D	
Telfair Connection "B"		Lexington	US 59	Telfair	Proposed	Minor Collector				Yes	None	C4D	C4D	
The Highlands Drive		Campwood Drive	Vinces Bridge Street	Other	Existing	Minor Collector	L2U	30	None	Yes	None	L2U	L2U	
Town Center Boulevard		US 59	SH 6	Town Center	Existing	Minor Collector	C2U	30	None	Yes	None	C2U	C2U	
Town Center Boulevard		SH 6	mall loop road	Town Center	Existing	Major Collector	P6D	35	None	Yes	None	P6D	P6D	
Town Center Boulevard		mall loop road	Sweetwater Boulevard	Town Center	Existing	Major Collector	C4D	35	None	Yes	None	C4D	C4D	
Trail Creek Drive		Williams Grant	Pinleaf Drive	Other	Existing	Minor Collector	L2U	30	None	Yes	None	L2U	C2U	Portions C4D

CITY OF SUGAR LAND

Major Roadways Planning Guide

June 2012

Changed from
2035 RTP

Proposed sections are as shown in Major Thoroughfare Plan Typical Sections Exhibits

Facility		Limits		Policy Area	Condition Defined	Functional Class	Section Type	Posted Speed	Modal Treatments			2035 Section	Recommended Section	Description
Name	No.	From	To						Transit	Sidewalk	Hike and Bike Master Plan			
Trent Street		Greenlaw Street	Burwick Street	Other	Existing	Minor Collector	L2U	30	None	Yes	None	L2U	C2U	Portions C4D
Trent Street		Burwick Street	Castlewood Street	Other	Existing	Minor Collector	C4D	30	None	Yes	None	C4D	C4D	
Turning Leaf Lane		Pineridge Drive	Fenwick Way Ct	Other	Existing	Minor Collector	L2U	30	None	Sidewalk	None	L2U	L2U	
Ulrich Street		Avenue F	Guyer Street	Other	Existing	Minor Collector	L2U	30	None	Yes	Sidewalk	L2U	L2U	
Ulrich Street		US 90A	Guyer Street	Imperial	Existing	Major Collector	C2U	30	None	No	Sidewalk	C2U	C2U	
Ulrich Street		US 90A	Guenther Street	Other	Existing	Major Collector	C2U	30	None	No	None	C2U	U2-P	
University Boulevard		Imperial Street A	US 90A	Imperial	Proposed	Major Collector						C4D	C4D	
University Boulevard		US 90A	Ditch H	Other	Proposed	Arterial						P4D	P4D	
University Boulevard		Ditch H	SH 6	Other	Existing	Arterial	P4D	35	None	Yes	Sidewalk	P4D	P4D	
University Boulevard		SH 6	US 59	Telfair	Existing	Arterial	P4D	35	None	Yes	Parkway Trail	P6D	P6D-B	Hike/Bike Recommendation
University Boulevard		US 59	Commonwealth Boulevard	Entertainment District	Existing	Arterial	P4D	35	None	Yes	Sidewalk / Hike/Bike	P6D	P6D-B	Hike/Bike Recommendation
University Boulevard		Commonwealth Boulevard	Missouri City	Riverstone	Proposed	Arterial					Parkway Trail	P4D-B	P4D-B	Sidewalk/Trail part of Hike/Bike system
Vinces Bridge Street		Pecan Point Drive	The Highlands Drive	Other	Existing	Minor Collector	L2U	30	None	Yes	None	L2U	L2U	
Vinehill Drive		Burney Road	Woodchester Drive	Other	Existing	Minor Collector	L2U	30	None	Yes	Sidewalk	L2U	L2U	
Venice Street		N Hall Drive	Borden Street	Other	Existing	Minor Collector	L2U	30	None	No	None	L2U	L2U	
Venice Street		Borden Street	Brooks	Other	Existing	Minor Collector	R2U	30	None	No	None	R2U	R2U	
Voss Road		SH 6	Kempner High School	Imperial	Existing	Major Collector	C4D	35	None	Yes	Sidewalk	C4D	C4D	sidewalks discontinuous
Voss Road		Kempner High School	Burney Road	Other	Existing	Major Collector	C4D	35	None	Yes	Sidewalk	C4D	C4D	sidewalks discontinuous
Walker School Road		Homeward Way	Homeward Way	Other	Existing	Minor Collector	L2U	30	None	Yes	None	L2U	L2U	
Waterford Pointe Circle		Berenger Place (W)	Berenger Place (R)	Other	Existing	Minor Collector	L2U	30	None		None	L2U	L2U	
Waters Way Drive		Settlers Way Blvd	Edgewater Drive	Other	Existing	Minor Collector	C2U	30	None	Yes	Sidewalk	C2U	C2U	
Weatherstone Circle		Kathie Leigh Lane	Garden Hills Drive	Other	Existing	Minor Collector	L2U	30	None	Yes	None	L2U	L2U	
Wentworth Circle		University Boulevard	University Boulevard	Telfair	Proposed	Major Collector					None	C2U	C2U	
Wescott Avenue		Prestwick Avenue	New Territory Boulevard	Telfair	Existing	Major Collector	C4D	30	None	Yes	None	C4D	C4D	
Wescott Avenue		New Territory Boulevard	University Boulevard	Telfair	Proposed	Major Collector					None	C4D	C4D	
W Park Street		Harmon Street	Avenue F	Other	Existing	Minor Collector	L2U	30	None	Yes	None	L2U	L2U	
Williams Grant		West of Planters	Robinsons Ferry	Other	Existing	Minor Collector	L2U	30	None		Trail	L2U	L2U	
Williams Grant		Robinsons Ferry	Trail Creek	Other	Existing	Minor Collector	C2U	30	None		None	C2U	C2U	
Williams Trace Boulevard		US 59	Oyster Creek	Other	Existing	Arterial	P4D	35	None	Yes	Hike/Bike	P6D	P6D	
Williams Trace Boulevard		Oyster Creek	SH 6	Other	Existing	Arterial	P4D	35	None	Yes	Hike/Bike	P4D	P6D	Separate ped bridge over creek
Williams Trace Boulevard		SH 6	Sweetwater Boulevard	Other	Existing	Arterial	P4D	35	None	Yes	Sidewalk	P4D	P4D	
Winding Brook Drive		Big Bend Drive	Terrace View Drive	Greatwood Lakes	Existing	Minor Collector	C2U	30	None	Yes	Sidewalk	C2U	C2U	
Winding Brook Drive		Terrace View Drive	Macek Rd	South Study - Estate	Proposed	Minor Collector					None	C2U	C2U	
Winding Waters Lane		University Blvd (Future)	Lake Riverstone Drive	Riverstone	Proposed	Major Collector			None	Yes	Sidewalk	C4D	C4D	
Winding Waters Lane		Lake Riverstone Drive	LJ Parkway	Riverstone	Existing	Major Collector	C4D		None	Yes	None	C4D	C4D	
Woodchester Drive		Eldridge Road	Vinehill Drive	Other	Existing	Minor Collector	L2U	30	None	Yes	None	L2U	L2U	
Woodstream Boulevard		Alcorn Hill Drive	Woodsage Drive	Other	Existing	Minor Collector	C2U	30	None		None	C2U	C2U	
Woodstream Boulevard		Woodsage Drive	Sweetwater Boulevard	Other	Existing	Minor Collector	C4D	30	None		None	C4D	C4D	